


RASKRIŽJE D75-ŽC5041 "KUKCI"



RASKRIŽJE D75-LC50046 "VABRIGA"



RASKRIŽJE D75-D301 "NOVIGRAD"

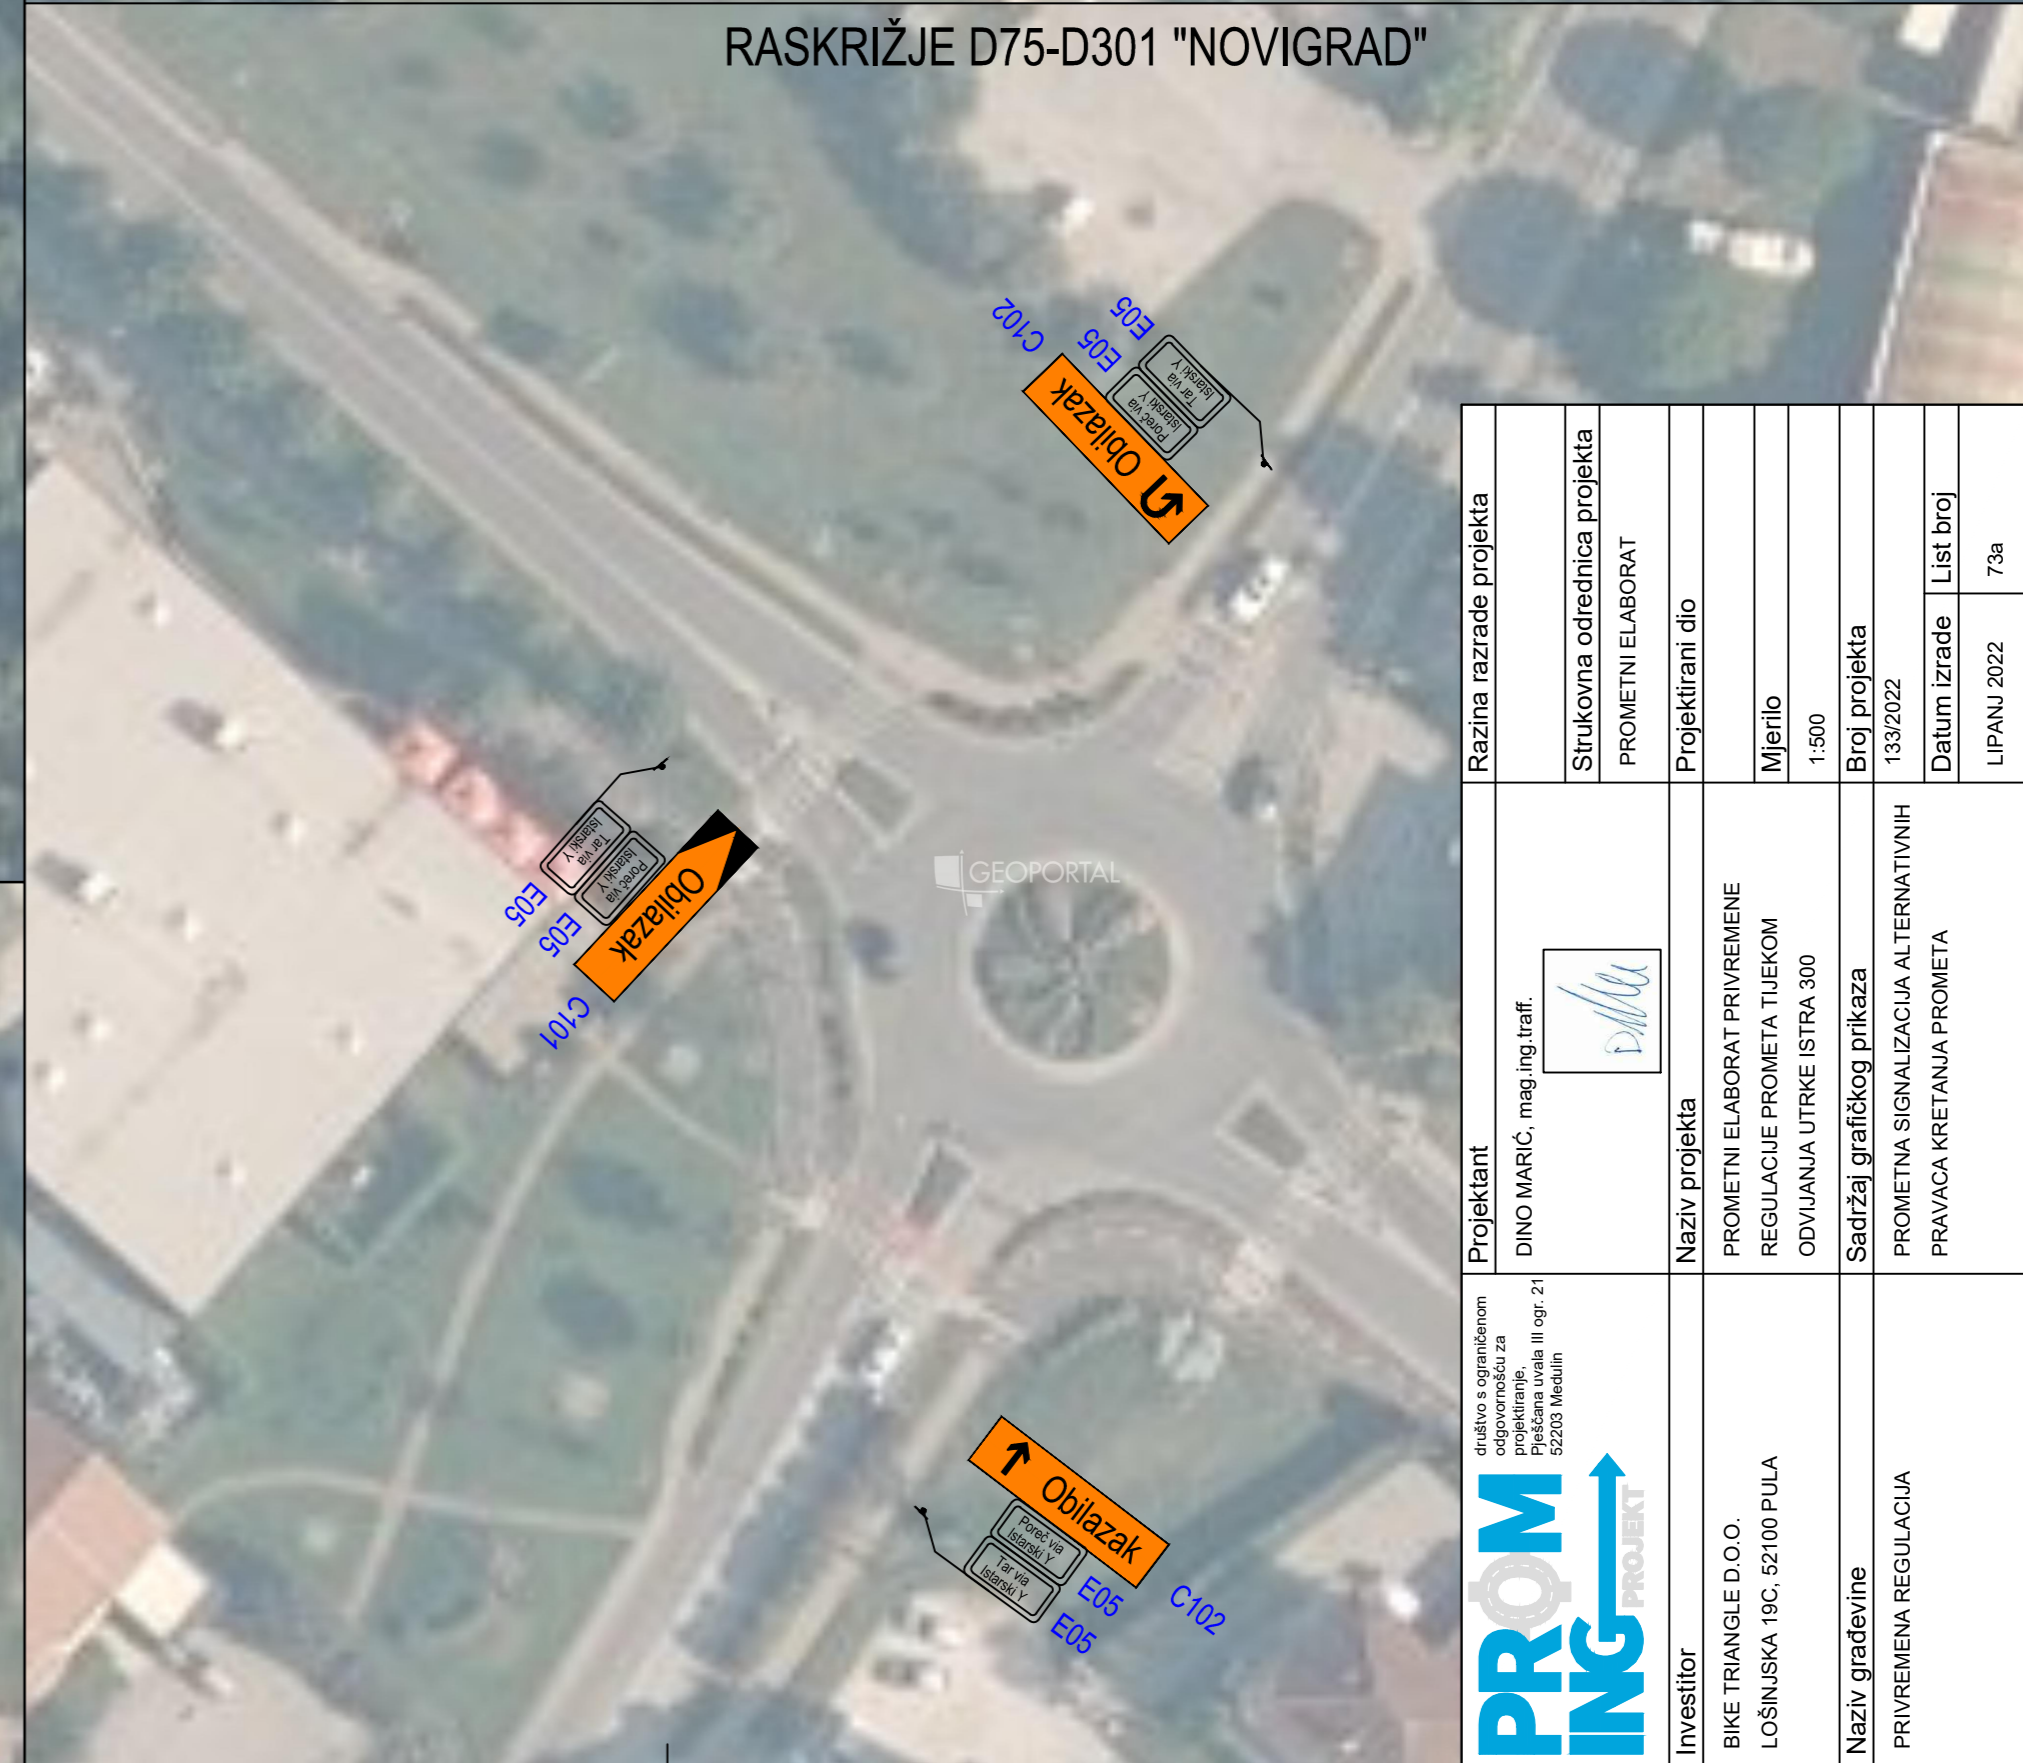

RASKRIŽJE D75-ŽC5037 "TAR-LANTERNA"



Projektant DINO MARIĆ, mag.ing.traff.	Razina razrade projekta Strukovna odrednica projekta PROMETNI ELABORAT	
	Projektirani dio PROMETNI ELABORAT PRIVREMENE REGULACIJE PROMETA TUEKOM ODVIJANJA UTRKE ISTRJA 300	
Naziv projekta PROMETNA SIGNALIZACIJA ALTERNATIVNIH PRAVACA KRETANJA PROMETA	Mjerilo 1:500	
	Broj projekta 133/2022	
Investitor BIKE TRIANGLE D.O.O. LOŠINJSKA 19C, 52100 PULA	Datum izrade LIPANJ 2022	
	List broj 73a	
Sadržaj grafičkog prikaza PROMETNA SIGNALIZACIJA ALTERNATIVNIH PRAVACA KRETANJA PROMETA		